


DELAWARE COUNTY BUILDING COMMISSIONERS OFFICE - SAMPLE SITE PLAN

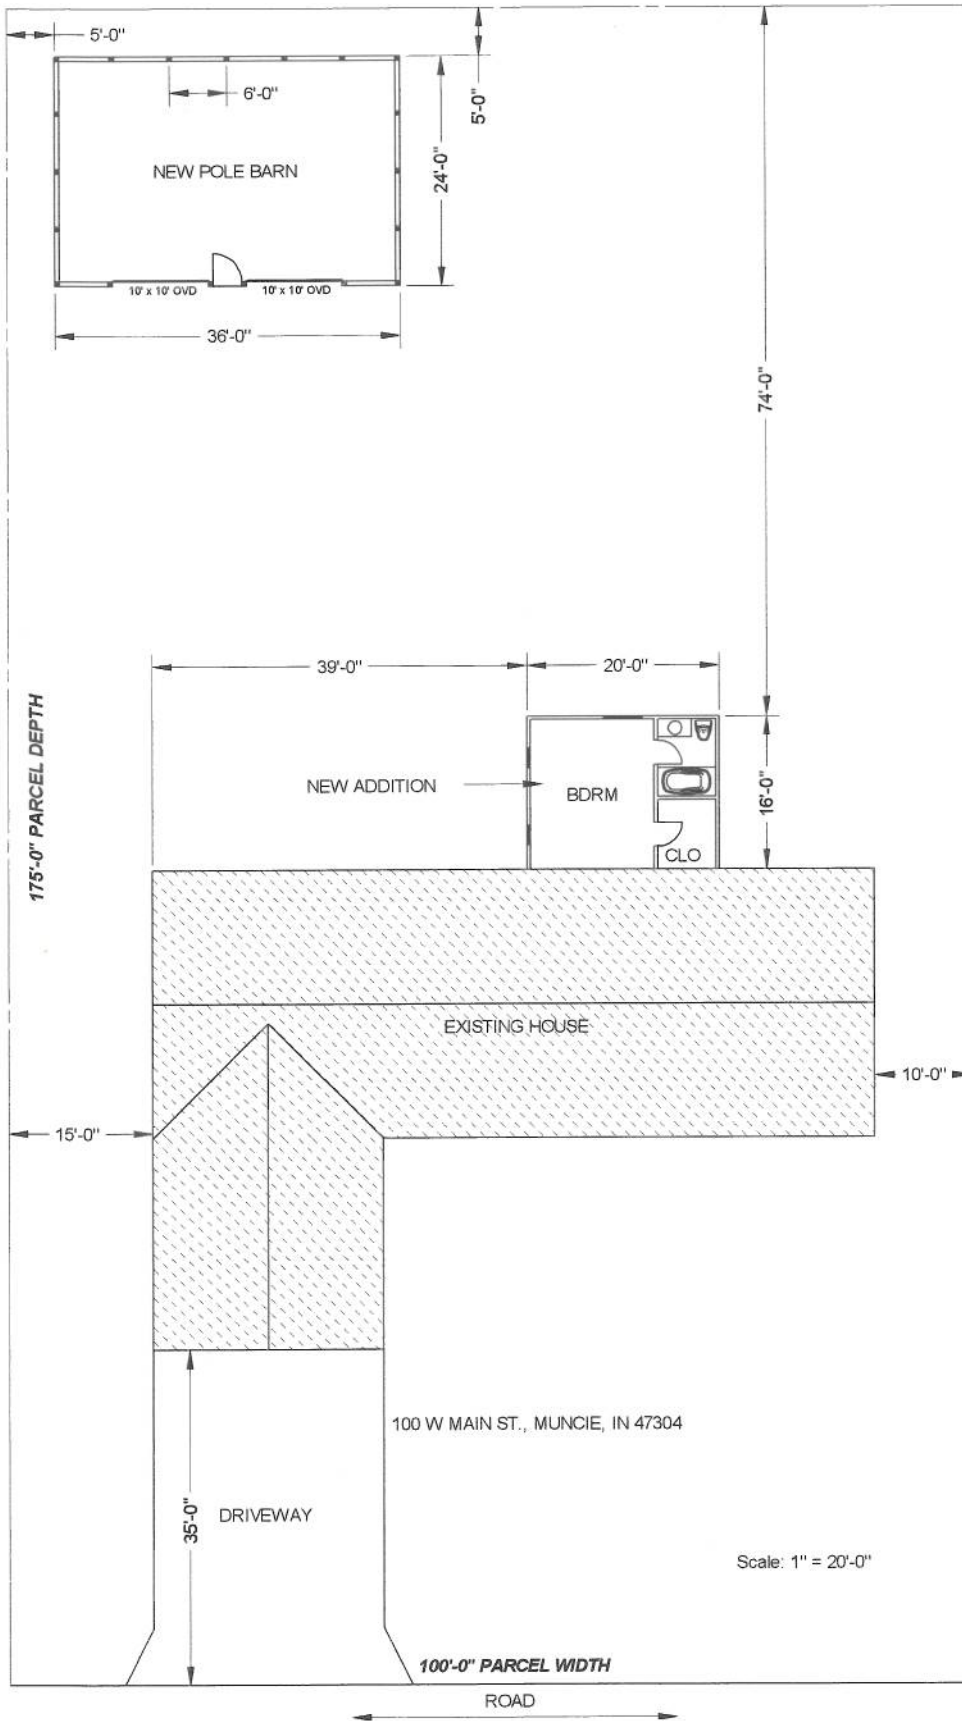

ITEMS TO INCLUDE

- Show property lines with dimensions.
- Show any existing buildings.
- Show any new proposed buildings or new proposed additions to buildings.
- Show the dimensions the new building or new addition will be from the front, side, and rear yards.
- Show the property address.
- Show any existing and/or proposed driveway. Approval from the county engineers office is required for any new driveway.
- Show floor plan of new proposed building when possible. If the scale will not allow it, submit a floor plan on a separate sheet(s).
- Show what the approximate scale of the plan is. Plans do not have to be precisely in scale.